


KITCHEN EQUIPMENT LIST							
ITEM NO.	DESCRIPTION	MANUFACTURER	MODEL NO.	VOLTAGE	AMPS	GAS INPUT	REMARKS
1	REACH-IN FREEZER	TRUE	TM-49F	115V/1Ø	13.2	-	49 CU. FT. CAPACITY
2	SINGLE COMPARTMENT SINK	WIN HOLT	WS12424LD24	-	-	-	WITH 24" DRAINBOARD ON THE LEFT
3	72"x30" TABLE	ADVANCE TABCO	KLG-306	-	-	-	SS, WITH UNDERSHELF AND DRAWER
4	SLICER	HOBART	THE EDGE	120V/1Ø	7.2	-	12" SLICER, 1/3 HP
5	12" HOOD	-	-	-	-	-	DESIGNED BY CAPTIVEAIRE
6	RANGE/OVEN	AMERICAN RANGE	AR-6-C	-	-	227,000 BTU	-
6A	CHAR-BROILER	STAR	8136RCB	-	-	80,000 BTU	-
6B	GRIDDLE	STAR	848M	-	-	120,000 BTU	-
6C	GRIDDLE STAND	EAGLE GROUP	T3048SCS	-	-	-	SS, WITH UNDERSHELF
7	FOOD WARMER	CADCO, LTD.	DWW-3P	120V/1Ø	10	-	3 WELLS, 15 QUART
7A	FOOD WARMER	CADCO, LTD.	DWW-11	120V/1Ø	10	-	2 WELLS, 18 QUART
8	FRYER	PITCO FRIALATOR	35C+S	-	-	90,000 BTU	-
9	1 DOOR WORKTOP REFRIG.	TRUE	TSSU27-8	115V/1Ø	4	-	-
10	PANNI GRILLE	OMCAN	SG-501	208V/1Ø	13	-	-
11	60"x30" TABLE	ADVANCE TABCO	KLG-306	-	-	-	SS, WITH UNDERSHELF AND DRAWER
12	MICROWAVE	PANASONIC	NE-1757	208V/1Ø	14.3	-	-
13	MICROWAVE SHELF	ADVANCE TABCO	MS-24-24	-	-	-	SS, WALL MOUNTED
14	10' WALL SHELF	ADVANCE TABCO	WSK060	-	-	-	5' + 5' SS WALL SHELVES
15	2 DRAWER WORKTOP REFRIG.	TRUE	TWT-27D	115V/1Ø	4	-	-
16	REFRIGERATED COUNTER	TRUE	TPP-67D-2	115V/1Ø	8.6	-	-
17	72"x30" TABLE	ADVANCE TABCO	KLG-306	-	-	-	SS, WITH UNDERSHELF AND DRAWER
18	HAND SINK	ADVANCE TABCO	7-PS-79	-	-	-	WITH GOOSENECK FAUCET
19	FOOD WARMER	HATCO	GRAH-48	120V/1Ø	4.2	-	INFRARED, 48" LONG
20	-	-	-	-	-	-	-
21	MERCHANDISER/REFRIGERATOR	PEPSI	-	-	-	-	BY BEVERAGE DISTRIBUTOR
22	COFFEE BREWER	BLOOMFIELD	8572	120V/1Ø	15	-	-
23	POS	(TO BE DETERMINED)	-	-	-	-	-
24	SOIL DISHTABLE	ADVANCE TABCO	DTS-S60-60RX	-	-	-	WITH 20"x20"x5" BOWL
25	22" SORTING SHELF	ADVANCE TABCO	DT-BR-21-X	-	-	-	TUBULAR
25A	42" SORTING SHELF	ADVANCE TABCO	DT-BR-12-X	-	-	-	-
26	DISHWASHER	PURITAN	PA-1	115V/1Ø	12	-	LOW TEMP
27	CLEAN DISHTABLE	ADVANCE TABCO	DTC-060-48L	-	-	-	-
28	24"x24" DRYING RACK	METRO (INTERMETRO IND.)	4-2424BR/4-74PK	-	-	-	-
29	THREE COMPARTMENT SINK	ADVANCE TABCO	T9-63-54-24RLX	-	-	-	3 BOWL SINK (18x24x14) W/DOUBLE 24" DB'S
30	8' WALL SHELF	ADVANCE TABCO	WS-KD-36/60	-	-	-	3' + 5' SS WALL SHELVES
31	24"x48" DISH RACK	METRO (INTERMETRO IND.)	4-2448NK2/4-74PK	-	-	-	-
32	24"x72" DISH RACK	METRO (INTERMETRO IND.)	4-2472NK2/4-74PK	-	-	-	-
33	72"x30" TABLE	ADVANCE TABCO	AG-306	-	-	-	SS, WITH UNDERSHELF AND DRAWER
34	72"x30" TABLE	ADVANCE TABCO	AG-306	-	-	-	SS, WITH UNDERSHELF AND DRAWER
35	10' WALL SHELF	ADVANCE TABCO	WSK060	-	-	-	5' + 5' SS WALL SHELVES
36	5' WALL SHELF	ADVANCE TABCO	WSK060	-	-	-	-
37	SODA DISPENSER	PEPSI	-	-	-	-	BY BEVERAGE DISTRIBUTOR
38	TEA DISPENSER	PEPSI	-	-	-	-	BY BEVERAGE DISTRIBUTOR
39	18"x48" STORAGE RACK	METRO (INTERMETRO IND.)	4-1848NK2/4-74PK	-	-	-	-
40	24"x72" STORAGE RACK	METRO (INTERMETRO IND.)	4-2472NK2/4-74PK	-	-	-	-
41	8'x10'x8" WALK-IN COOLER	LARKIN	FT099H2B	208V/1Ø	17.1	-	10'x8'x8"H WALK-IN COOLER WITH FLOOR
42	3'x3' CAN WASH	(BUILT ON SITE)	-	-	-	-	SITE BUILT WITH DRAIN AND FAUCET
43	REFRIGERATED COUNTER	TRUE	TSSU-60-10	115V/1Ø	7.8	-	-
44	18"x72" STORAGE RACK	METRO (INTERMETRO IND.)	4-1872NK2/4-74PK	-	-	-	-
45	TANKLESS GAS WATER HEATER	RINNAI	CBSE (2432 WC)	120V/1Ø	.05	199,000 BTU	-

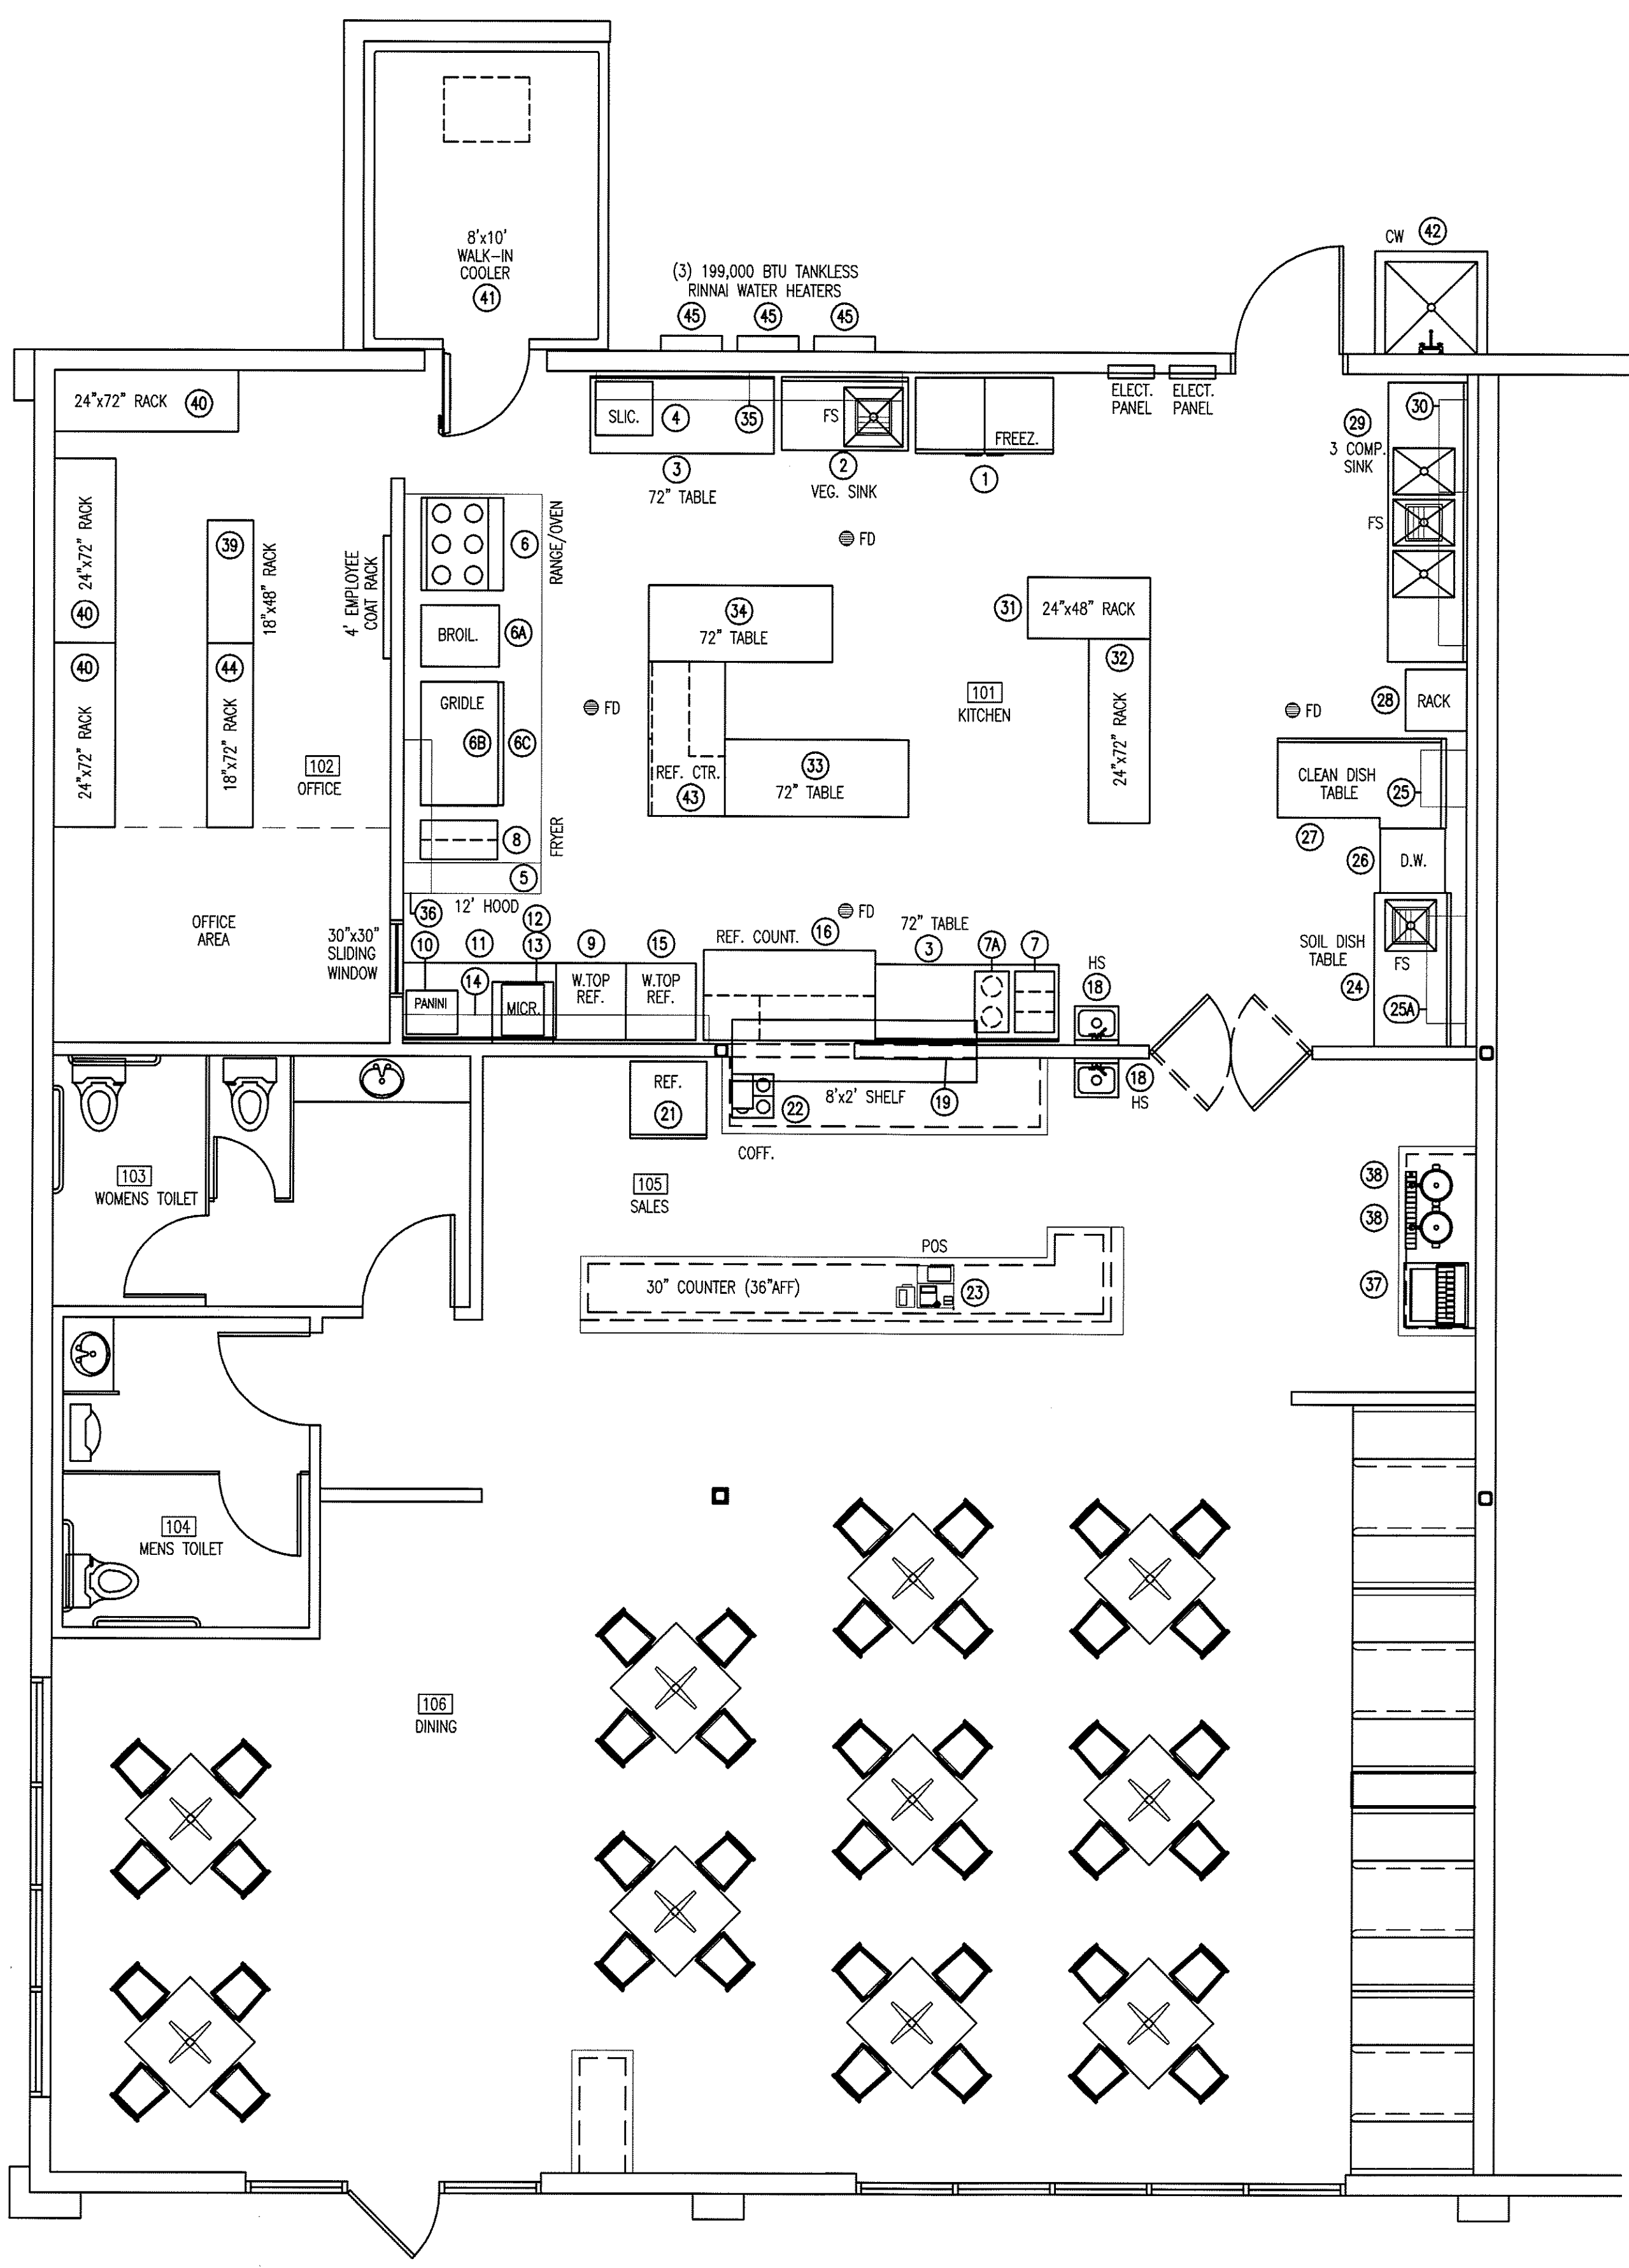

1 EQUIPMENT PLAN
 EQ-1 SCALE: 1/4" = 1'-0"

TENANT UPFIT FOR:
COLORADO CAFE
 Gibsonville, North Carolina

DRAWING NAME
 EQUIPMENT PLAN

NORTH CAROLINA PROFESSIONAL ENGINEER
 SEAL 25043
 KEVIN BENDEL
 6/27/08

DRAWN
 JNK
 CHECKED
 8/45
 DATE
 6/26/08
 SCALE
 AS NOTED
 JOB NO.
 7147
 SHEET

EQ-1